




Drawing No. ES W221(E)

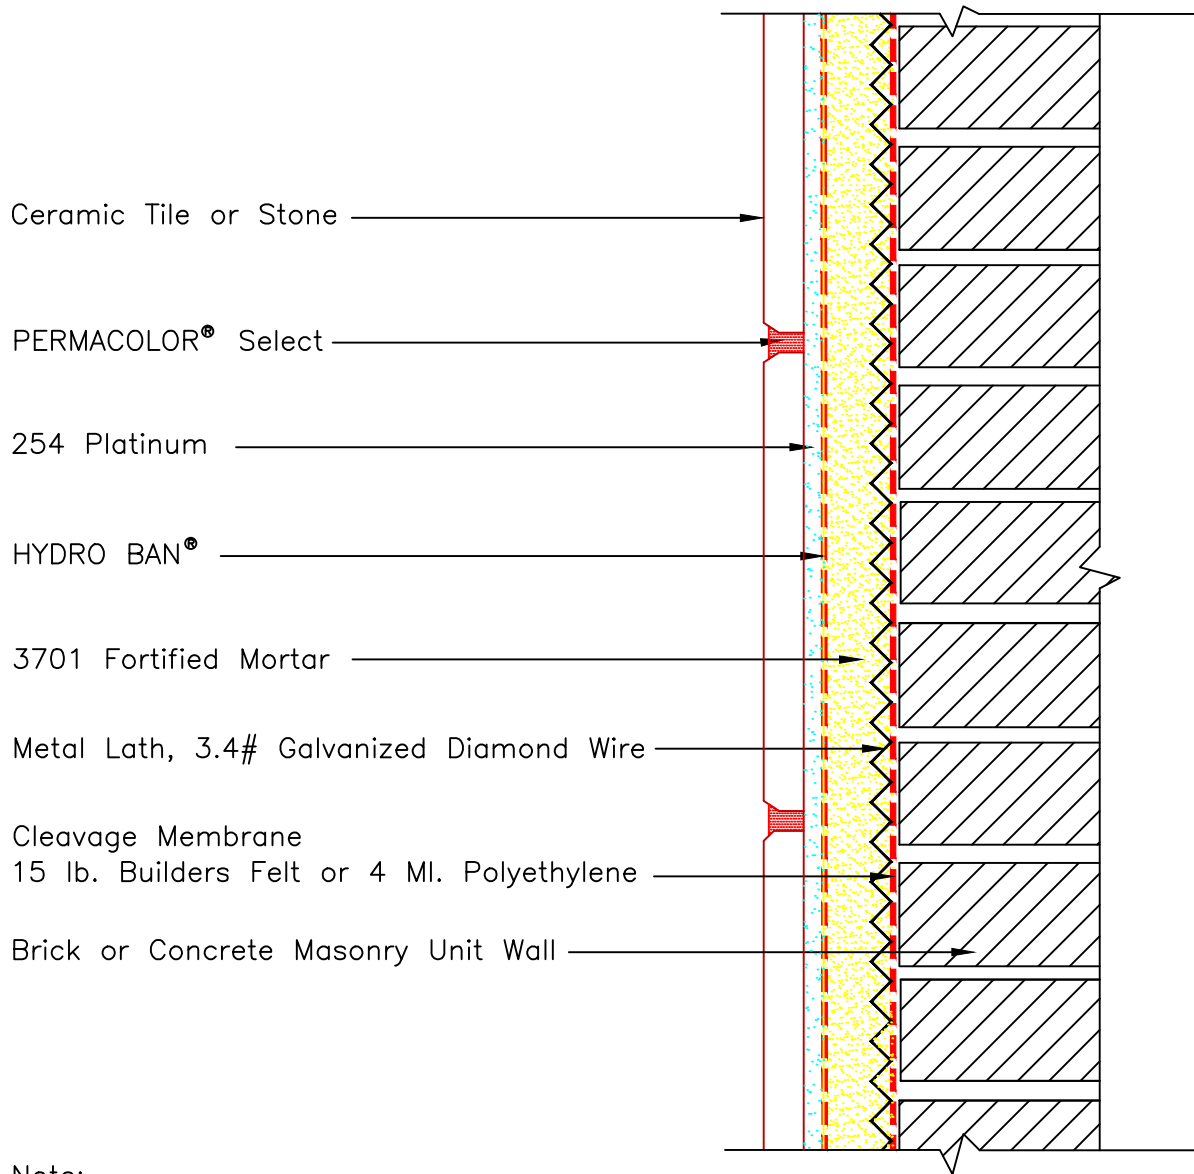

Ceramic Tile or Stone

PERMACOLOR® Select

254 Platinum

HYDRO BAN®

3701 Fortified Mortar

Metal Lath, 3.4# Galvanized Diamond Wire

Cleavage Membrane
15 lb. Builders Felt or 4 Mil. Polyethylene

Brick or Concrete Masonry Unit Wall

Note:
Vapor Barrier and Insulation –
Type/Location to be Determined by Design Professional

Revision Date: 1/15

Scale: N.T.S.

AS A PROFESSIONAL COURTESY, LATICRETE OFFERS TECHNICAL SERVICES FREE OF CHARGE. THE USER MAINTAINS ALL RESPONSIBILITY FOR VERIFYING THE APPLICABILITY AND SUITABILITY OF THE TECHNICAL SERVICE OR INFORMATION PROVIDED.

(C)2015 LATICRETE INTERNATIONAL, INC. ALL RIGHTS RESERVED. THE RIGHT TO UTILIZE LATICRETE DETAILS FOR COMMERCIAL PURPOSES IS GRANTED EXCLUSIVELY TO CONTRACTORS, ARCHITECTS, QUANTITY SURVEYORS, ENGINEERS, AND SPECIFICATIONS WRITERS. ALL TRADEMARKS SHOWN ARE THE INTELLECTUAL PROPERTIES OF THEIR RESPECTIVE OWNERS.