


Drawing No. ES W231(I)

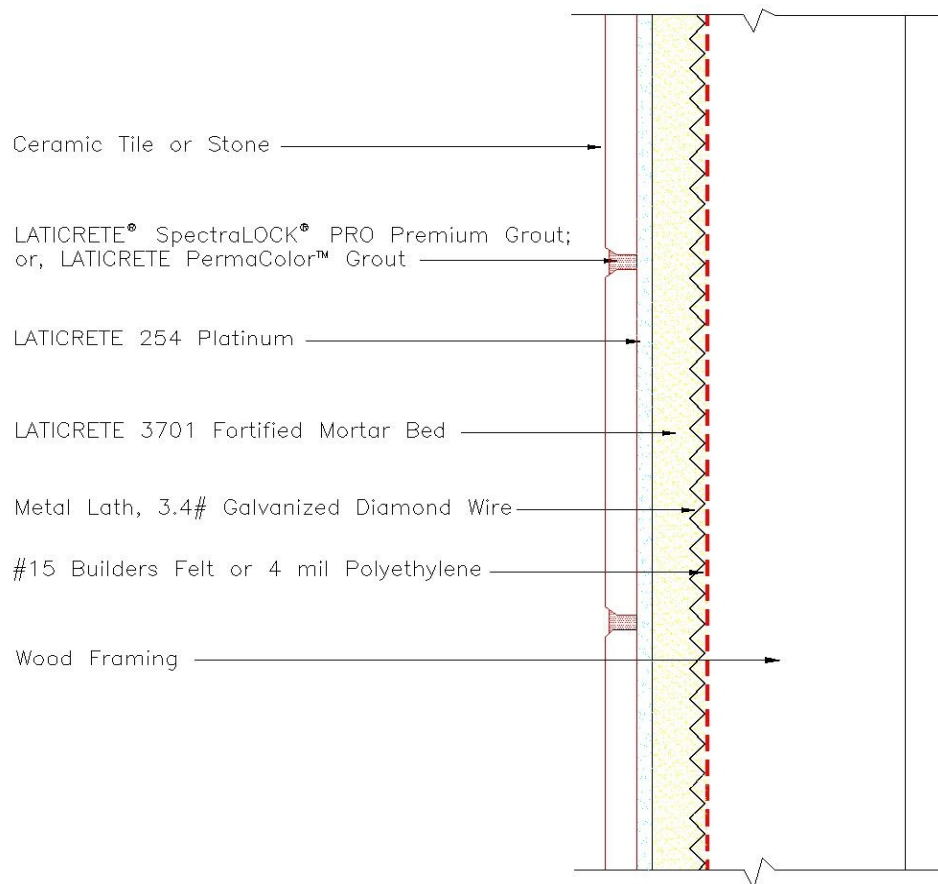

Revision Date: 5/12

Scale: N.T.S.

AS A PROFESSIONAL COURTESY, LATICRETE OFFERS
TECHNICAL SERVICES FREE OF CHARGE. THE USER
MAINTAINS ALL RESPONSIBILITY FOR VERIFYING THE
APPLICABILITY AND SUITABILITY OF THE TECHNICAL
SERVICE OR INFORMATION PROVIDED.

(C)2012 LATICRETE INTERNATIONAL, INC. ALL RIGHTS RESERVED. THE RIGHT TO UTILIZE
LATICRETE DETAILS FOR COMMERCIAL PURPOSES IS GRANTED EXCLUSIVELY TO CONTRACTORS,
ARCHITECTS, QUANTITY SURVEYORS, ENGINEERS, AND SPECIFICATIONS WRITERS. LATICRETE (R),
LATAPROXY (R) ARE REGISTERED TRADEMARKS OF LATICRETE INTERNATIONAL, INC. US &
FOREIGN PATENT AND TRADEMARK OFFICES. MARCA REGISTRADA. ALL OTHER TRADEMARKS ARE
PROPERTY OF THEIR RESPECTIVE COMPANIES.

**NOTE: "For complete application information and limitations consult related
Product Data Sheets and Execution Statements related to this detail, and
applicable industry standards."**



LATICRETE INTERNATIONAL, INC.

One LATICRETE Park North, Bethany, CT 06524-3423 USA • 800.243.4788 203.393.0010 www.laticrete.com